



ODOT Division of Aviation Permit Required

A * 3950' FOR VISUAL RUNWAY
 * 8950' FOR INSTRUMENT

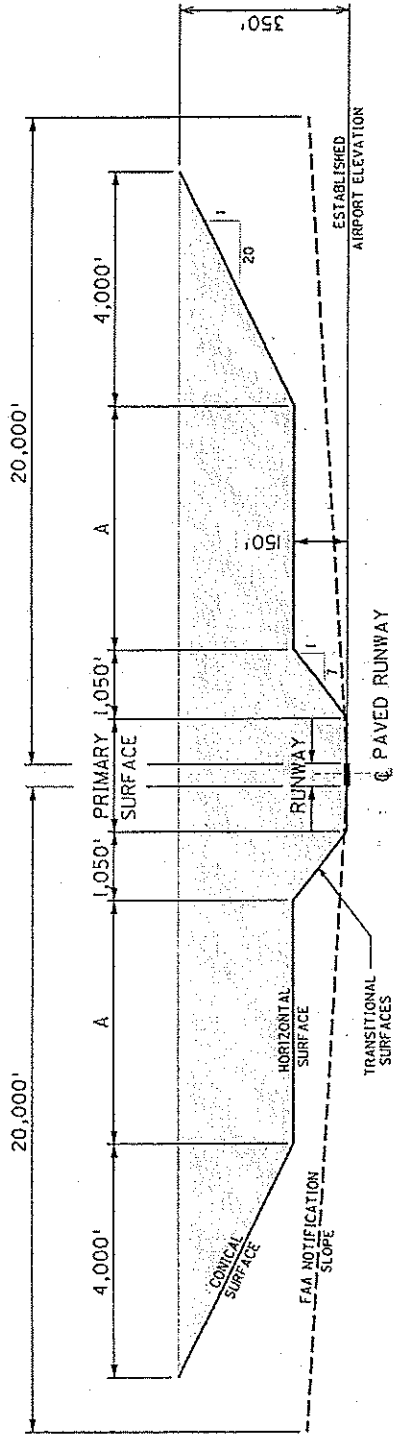

CROSS SECTION VIEW

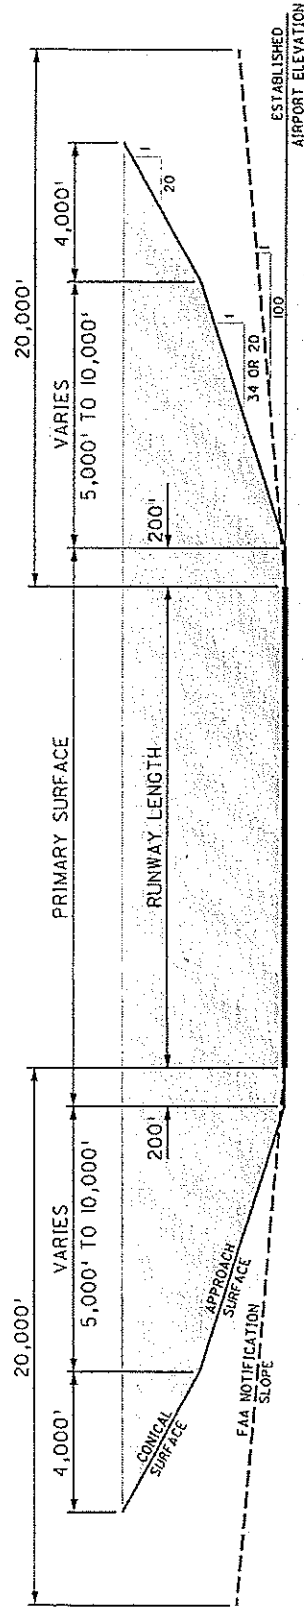

PROFILE VIEW

- - - NOTIFICATION SLOPES / FAR 77.13
- - - OBSTRUCTION SLOPE / FAR 77.23

AIRFIELD IMAGINARY SURFACES FOR OBSTRUCTION STUDY AND PERMIT REQUIREMENTS