


INDEX OF ADDITIONS & SUBDIVISIONS:

2. ORIGINAL TOWN
3. CONARD'S ADDITION
4. G.R. CONARD'S 2ND ADDITION
5. DOVE'S ADDITION
6. FAIRVIEW ADDITION
7. S.H. HARRIS ADDITION
8. HIXSON'S ADDITION
9. LEWIS & HOSKINS ADDITION
- 9A. NEW VIENNA LIONS CLUB SUBDIV.
- 9B. NEW VIENNA LIONS CLUB SUBDIV. #2
10. WEST SIDE PARK ADDITION
11. WILLIAMS ADDITION
12. F. WOODMANSEE ETAL ADDITION
13. F. WOODMANSEE ADDITION
- 14A. JEAN B. UIBLE SUBDIVISION
15. V & A. HUFFMAN'S SUBDIVISION
16. MEADOWS SUB-DIV. NO. 1

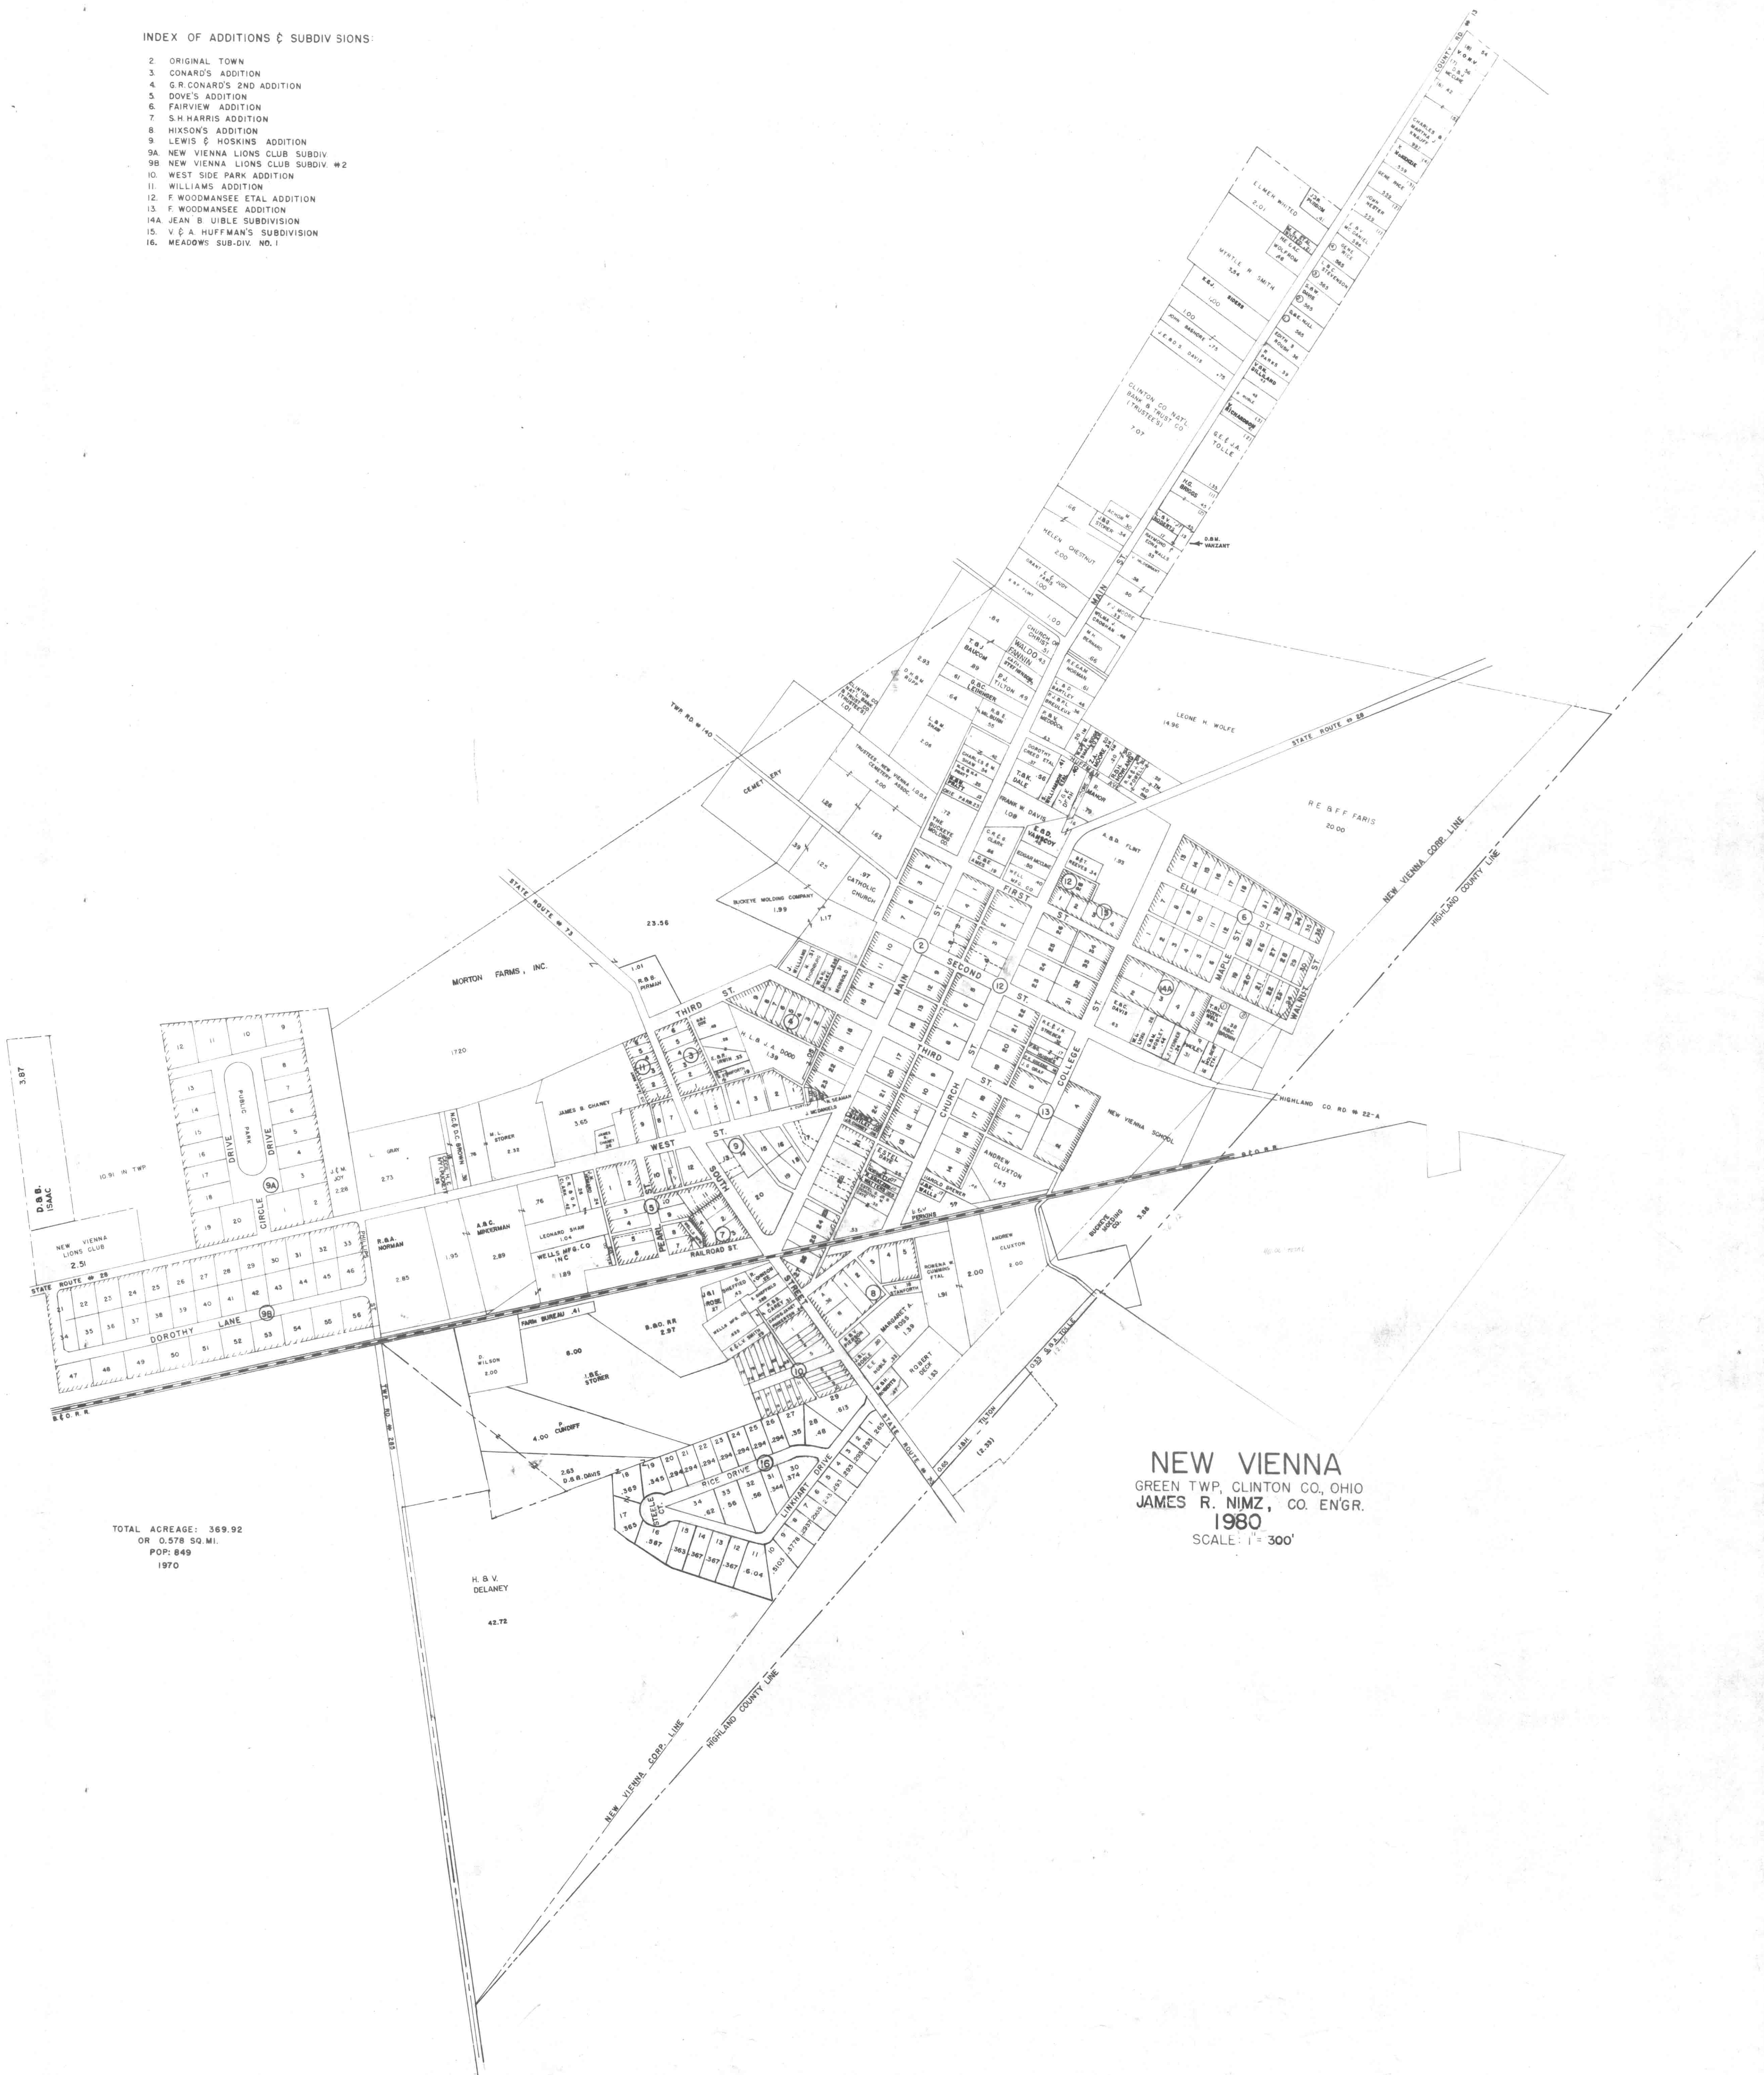

TOTAL ACREAGE: 369.92  
OR 0.578 SQ. MI.  
POP: 849  
1970

**NEW VIENNA**  
GREEN TWP, CLINTON CO., OHIO  
JAMES R. NIMZ, CO. EN'GR.  
1980  
SCALE: 1" = 300'