


INDEX OF ADDITIONS & SUBDIVISIONS:

2. ORIGINAL TOWN
3. CONARD'S ADDITION
4. G.R. CONARD'S 2ND ADDITION
5. DOVE'S ADDITION
6. FAIRVIEW ADDITION
7. S.H. HARRIS ADDITION
8. HIXSON'S ADDITION
9. LEWIS & HOSKINS ADDITION
- 9A. NEW VIENNA LIONS CLUB SUBDIV.
- 9B. NEW VIENNA LIONS CLUB SUBDIV. #2
10. WEST SIDE PARK ADDITION
11. WILLIAMS ADDITION
12. F. WOODMANSEE ET AL ADDITION
13. F. WOODMANSEE ADDITION
- 14A. JEAN B. UIBLE SUBDIVISION
15. V & A HUFFMAN'S SUBDIVISION
16. MEADOWS SUB-DIV. NO. 1

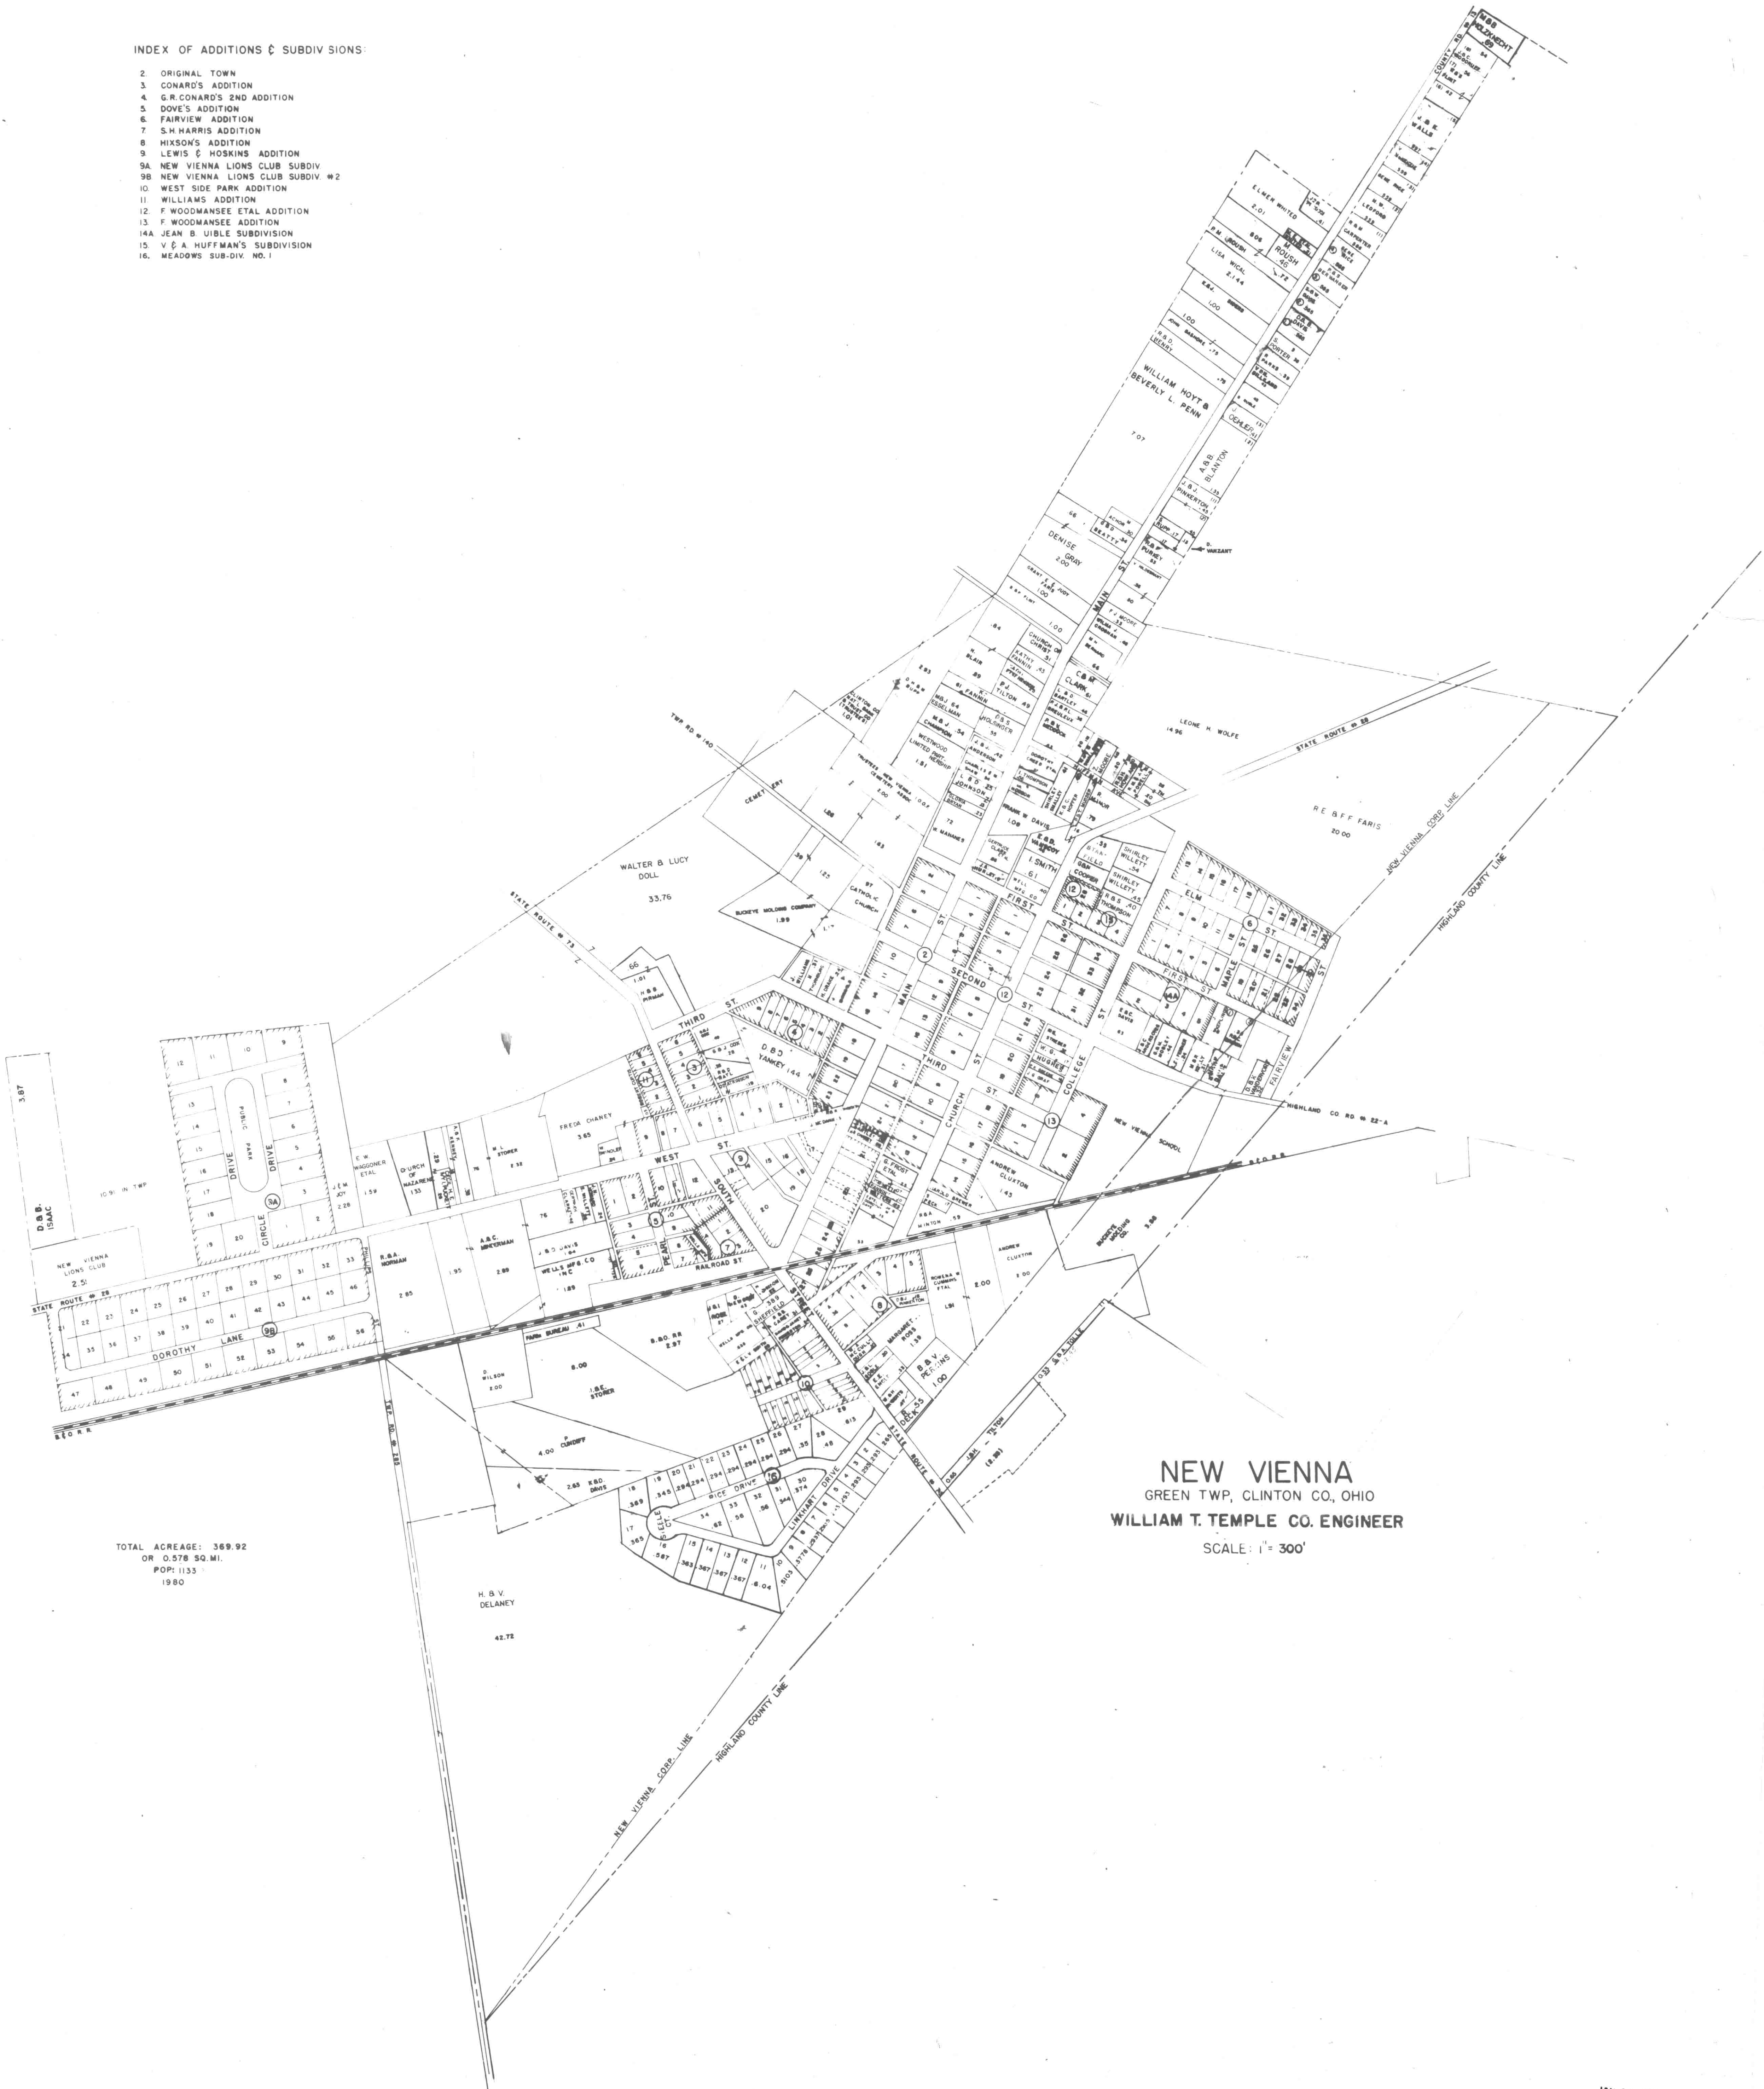

TOTAL ACREAGE: 369.92
OR 0.578 SQ. MI.
POP: 1133
1980

NEW VIENNA
GREEN TWP., CLINTON CO., OHIO
WILLIAM T. TEMPLE CO. ENGINEER
SCALE: 1" = 300'