


INDEX OF ADDITIONS & SUBDIVISIONS:

- 2 ORIGINAL TOWN
- 3 CONARD'S ADDITION
- 4 G.R. CONARD'S 2ND ADDITION
- 5 DOVE'S ADDITION
- 6 FAIRVIEW ADDITION
- 7 S.H. HARRIS ADDITION
- 8 HIXSON'S ADDITION
- 9 LEWIS & HOSKINS ADDITION
- 9A NEW VIENNA LIONS CLUB SUBDIV
- 9B NEW VIENNA LIONS CLUB SUBDIV #2
- 10 WEST SIDE PARK ADDITION
- 11 WILLIAMS ADDITION
- 12 F. WOODMANSEE ETAL ADDITION
- 13 F. WOODMANSEE ADDITION
- 14A JEAN B. UIBLE SUBDIVISION
- 15 V. & A. HUFFMAN'S SUBDIVISION
- 16 MEADOWS SUB-DIV. NO. 1

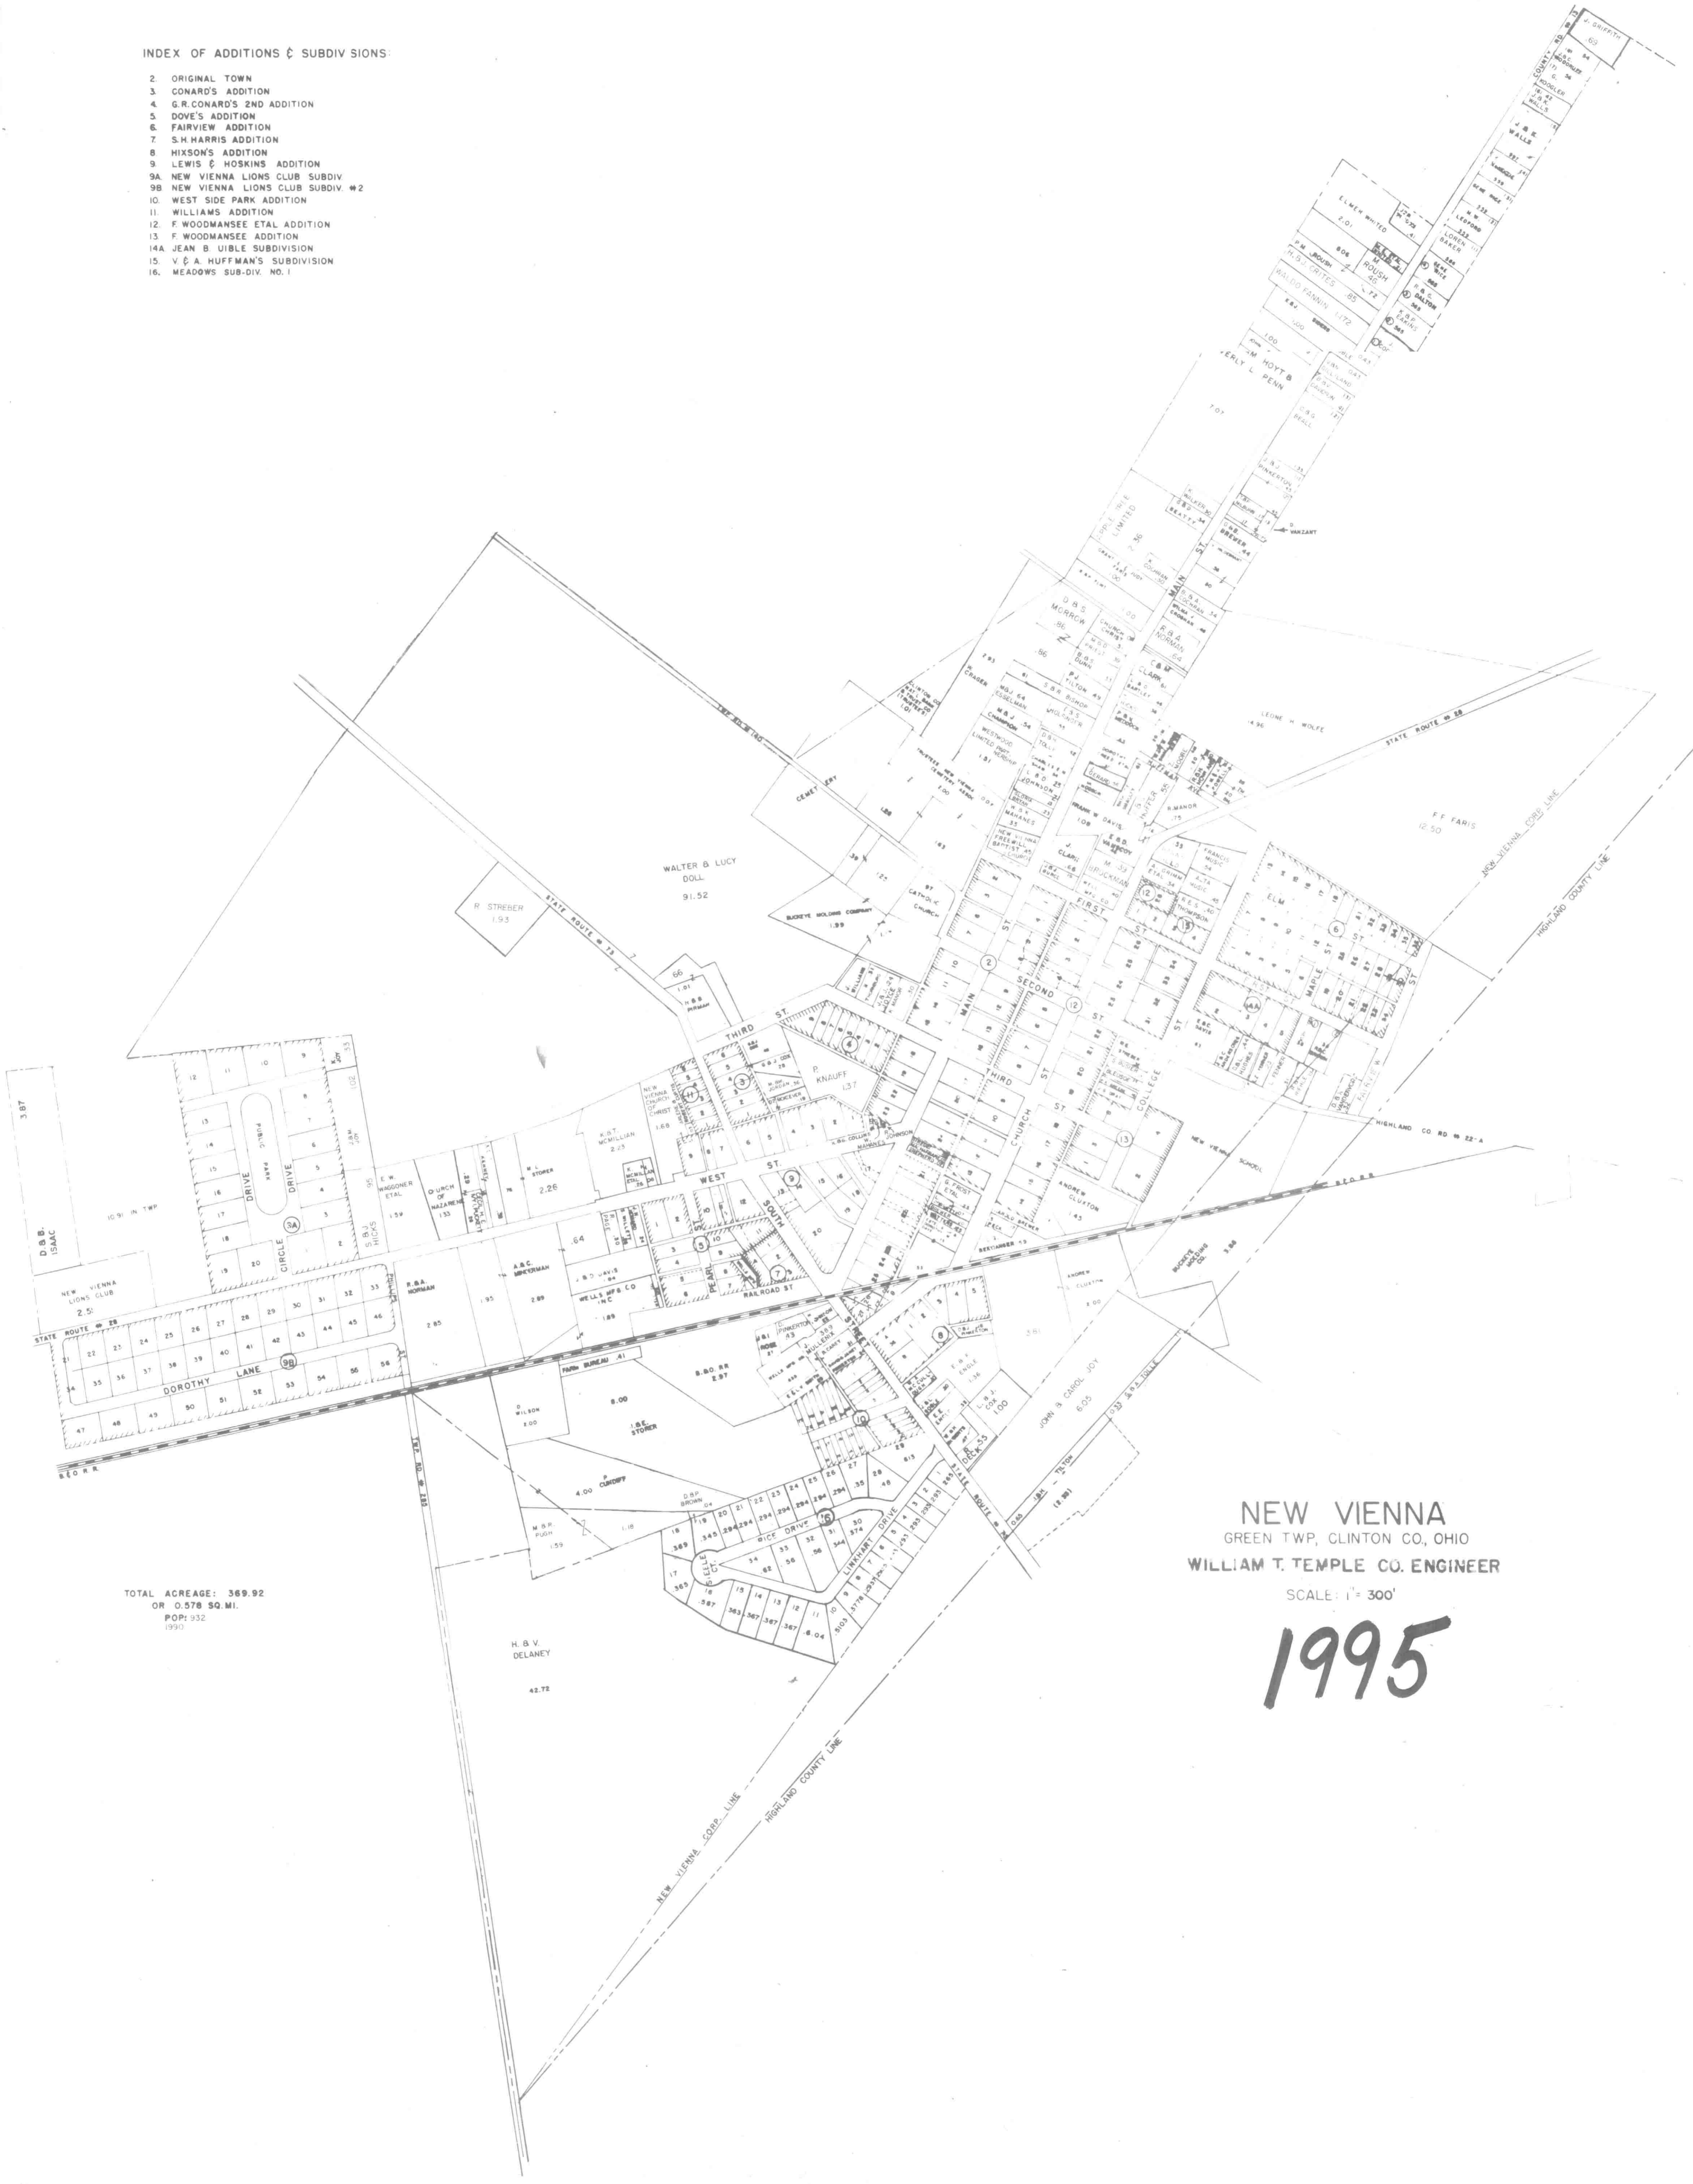

TOTAL ACREAGE: 369.92  
OR 0.578 SQ. MI.  
POP: 932  
1990

NEW VIENNA  
GREEN TWP, CLINTON CO., OHIO  
WILLIAM T. TEMPLE CO. ENGINEER

SCALE: 1" = 300'

1995