


NORTH KINGMAN

CHESTER TOWNSHIP
CLINTON COUNTY, OHIO
MIL. SUR. 2231
WILLIAM T. TEMPLE, CO. ENG'R
SCALE: 1" = 200

2000

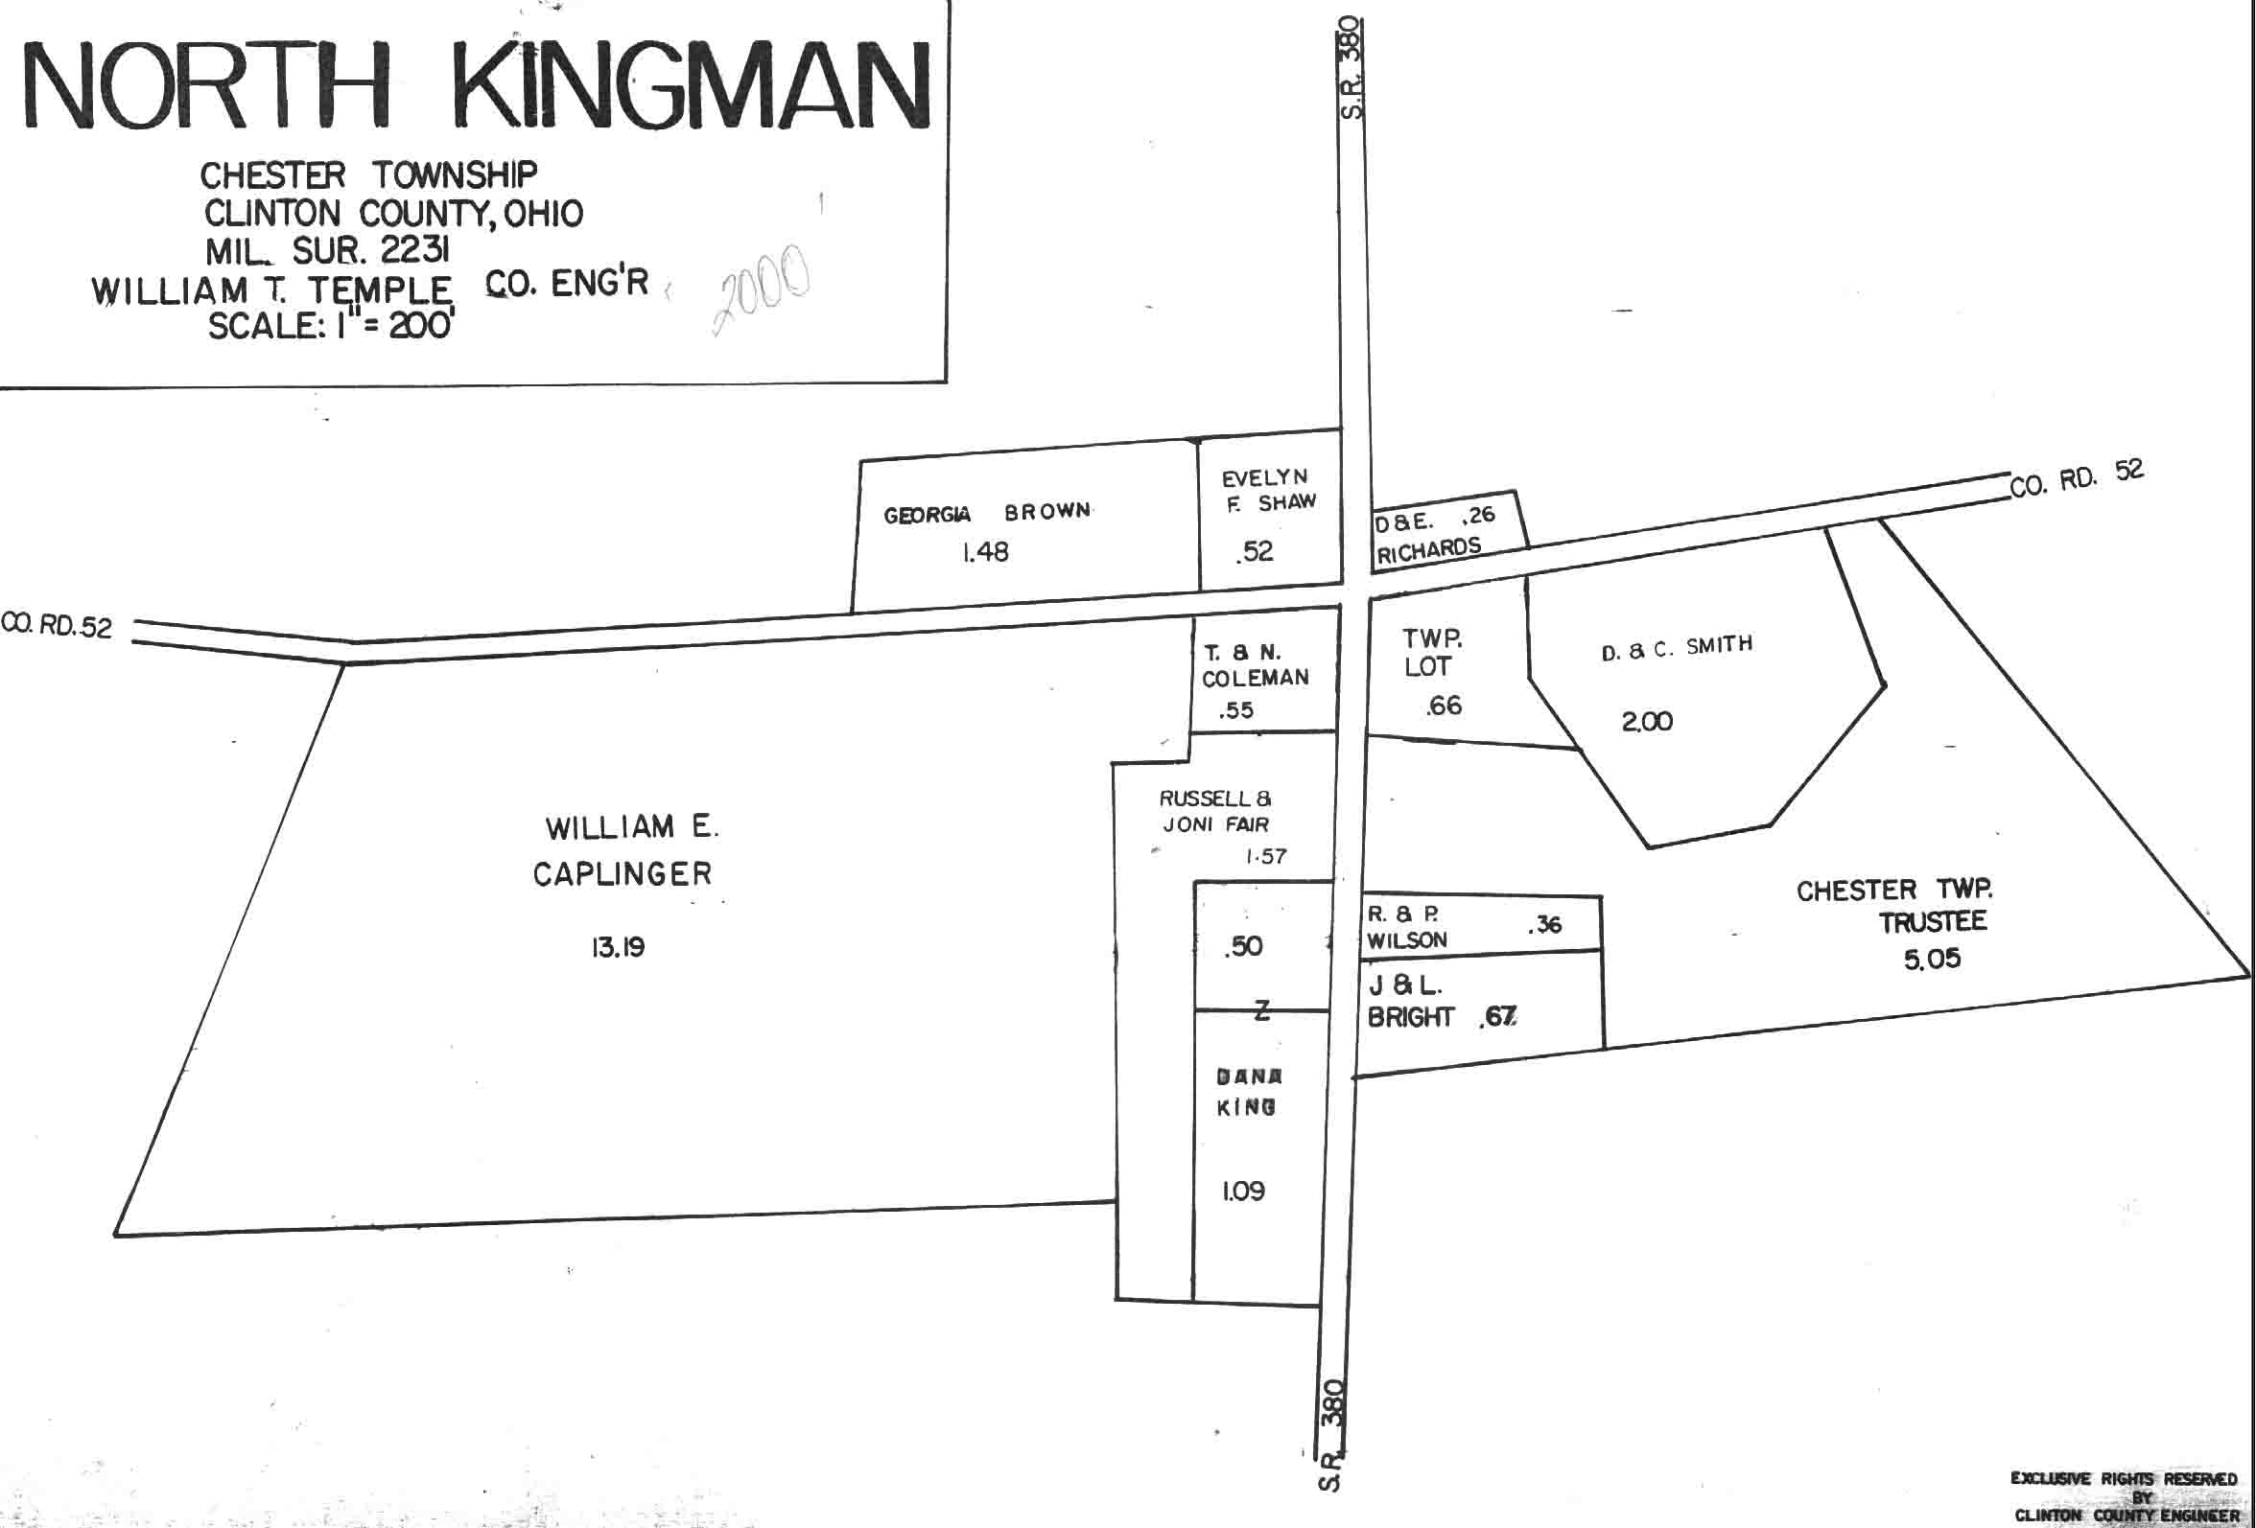

GEORGIA BROWN
1.48

EVELYN F. SHAW
.52

D & E. RICHARDS
.26

CO. RD. 52

CO. RD. 52

T. & N. COLEMAN
.55

TWP. LOT
.66

D. & C. SMITH
2.00

WILLIAM E. CAPLINGER
13.19

RUSSELL & JONI FAIR
1.57

.50
Z

DANA KING
1.09

R. & P. WILSON
.36

J & L. BRIGHT
.67

CHESTER TWP. TRUSTEE
5.05

S.R. 380